


2 ROOF LEVEL CONSTRUCTION PLAN
1/4" = 1'-0"

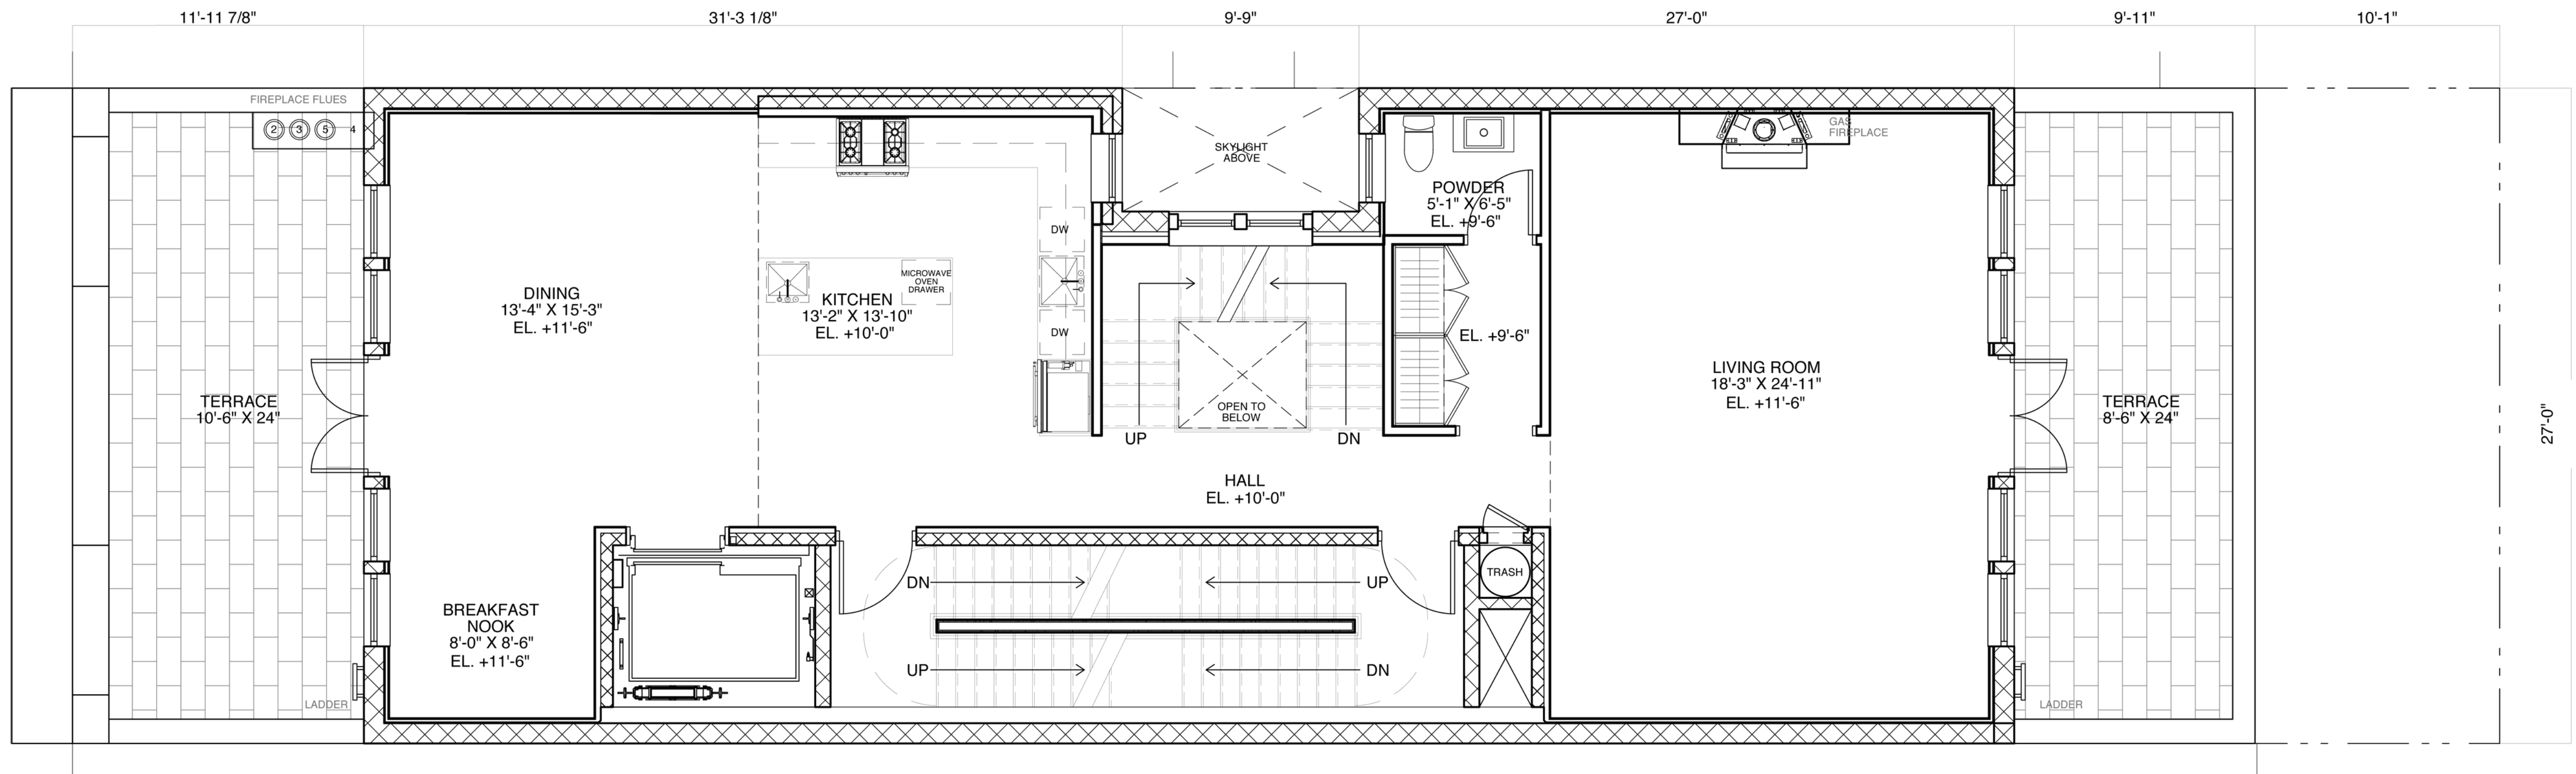

1 SIXTH FLOOR CONSTRUCTION PLAN
1/4" = 1'-0"